
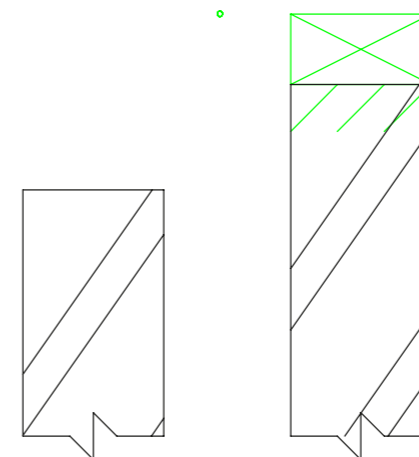
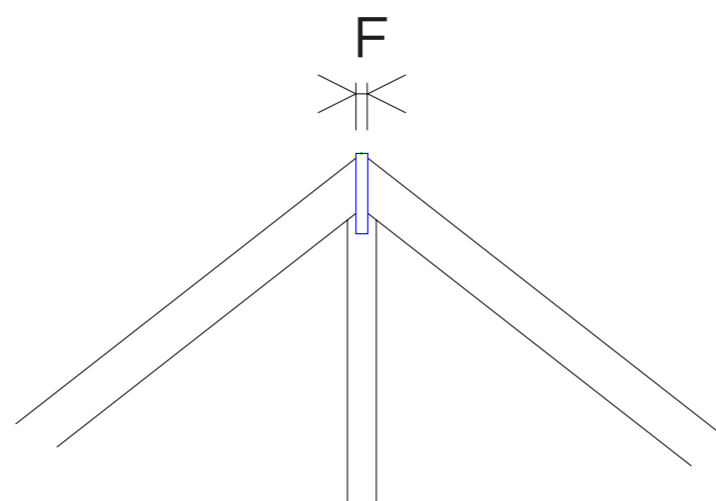


Measure existing roof

A	
B	
C	
D	
E (Right)	
E (Left)	
F Cut roof only	

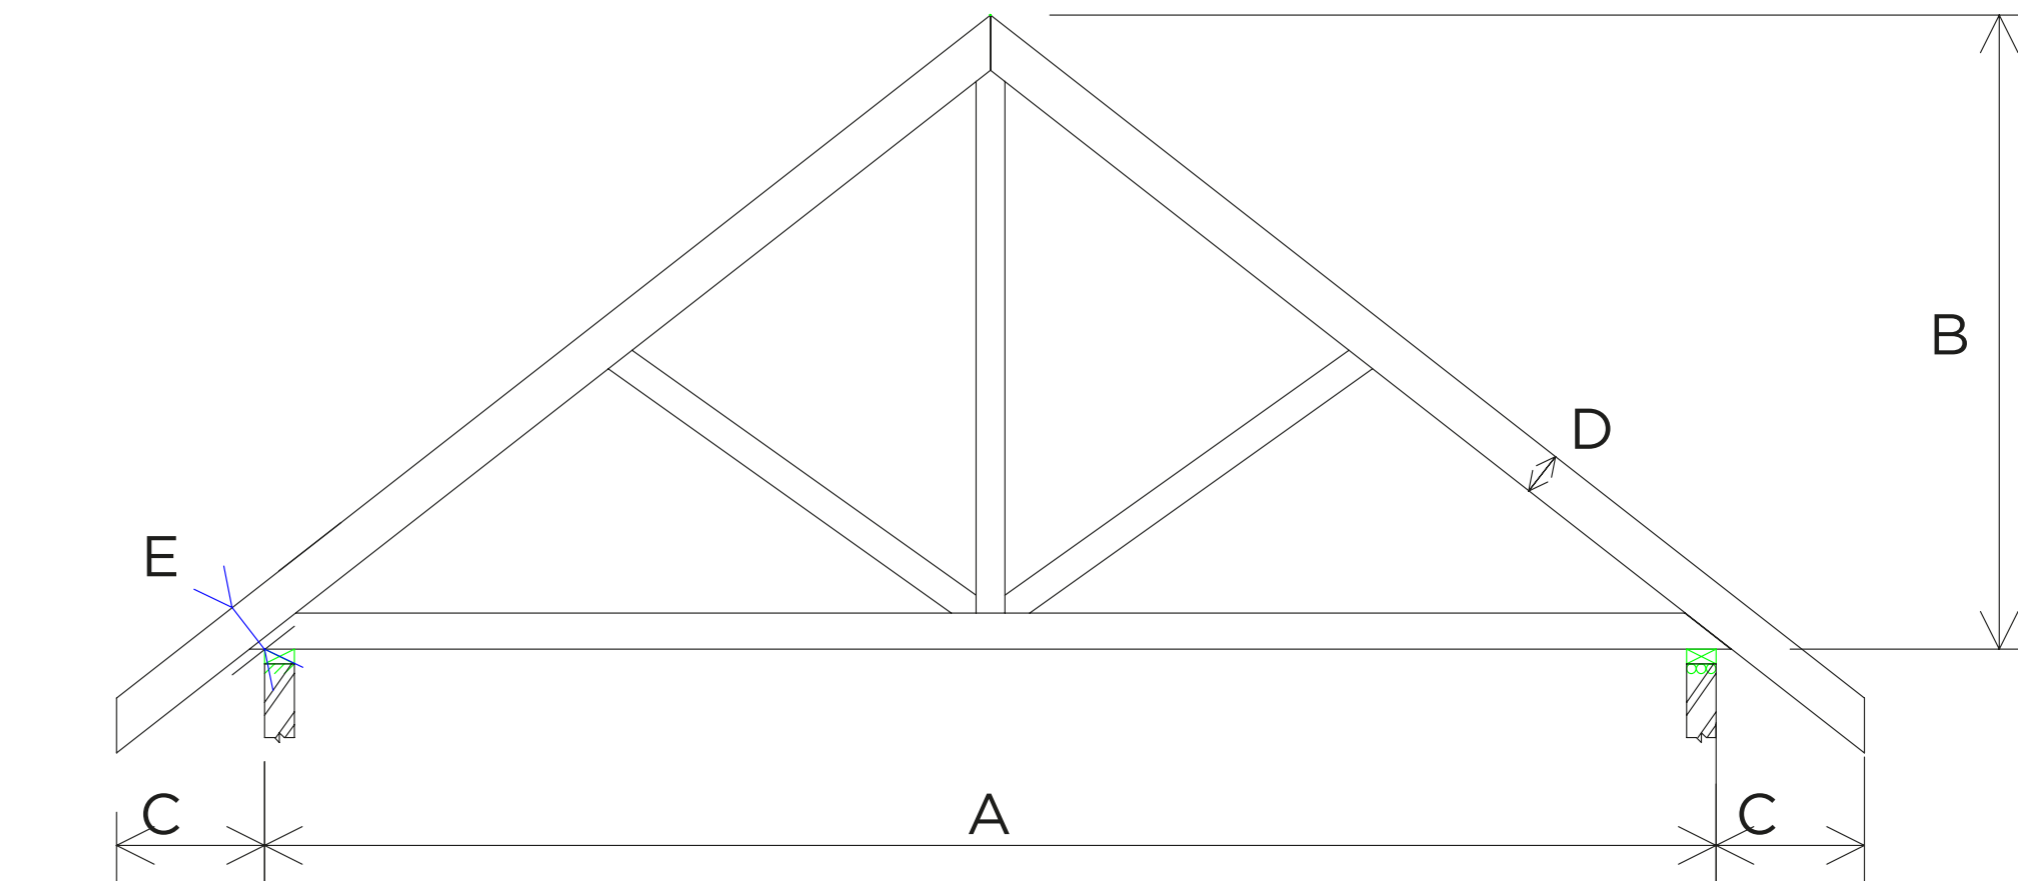

Wall Thickness's			
Existing Wall			
New Wall			

A - Span of truss over outside wallplates
B - Height of roof from top of apex to underside of ceiling (in cut roof top of rafters)
C - Overhang from outside of wall plate to end of overhang
D - Depth of rafter
E - Distance from wallplate outside of rafter (perpendicular).
F - Ridge board width.

If you require this explained please call the office.

These dimensions are used to calculate the pitch of the existing roof to match the extension to.

Match in Form		
Scale	Date	Job number

Trusstec Limited
 Unit 3, Kennet Weir Business Park, Arrowhead Road,
 Theale, Reading, Berkshire RG7 4AD

Tel: **0118 930 5009**
 Email: sales@trusstec Ltd.co.uk

